


Design  
for  
3 - Multi-Lane  
Round-a-bouts



# NORTHERN ROUNDABOUT STRIPING

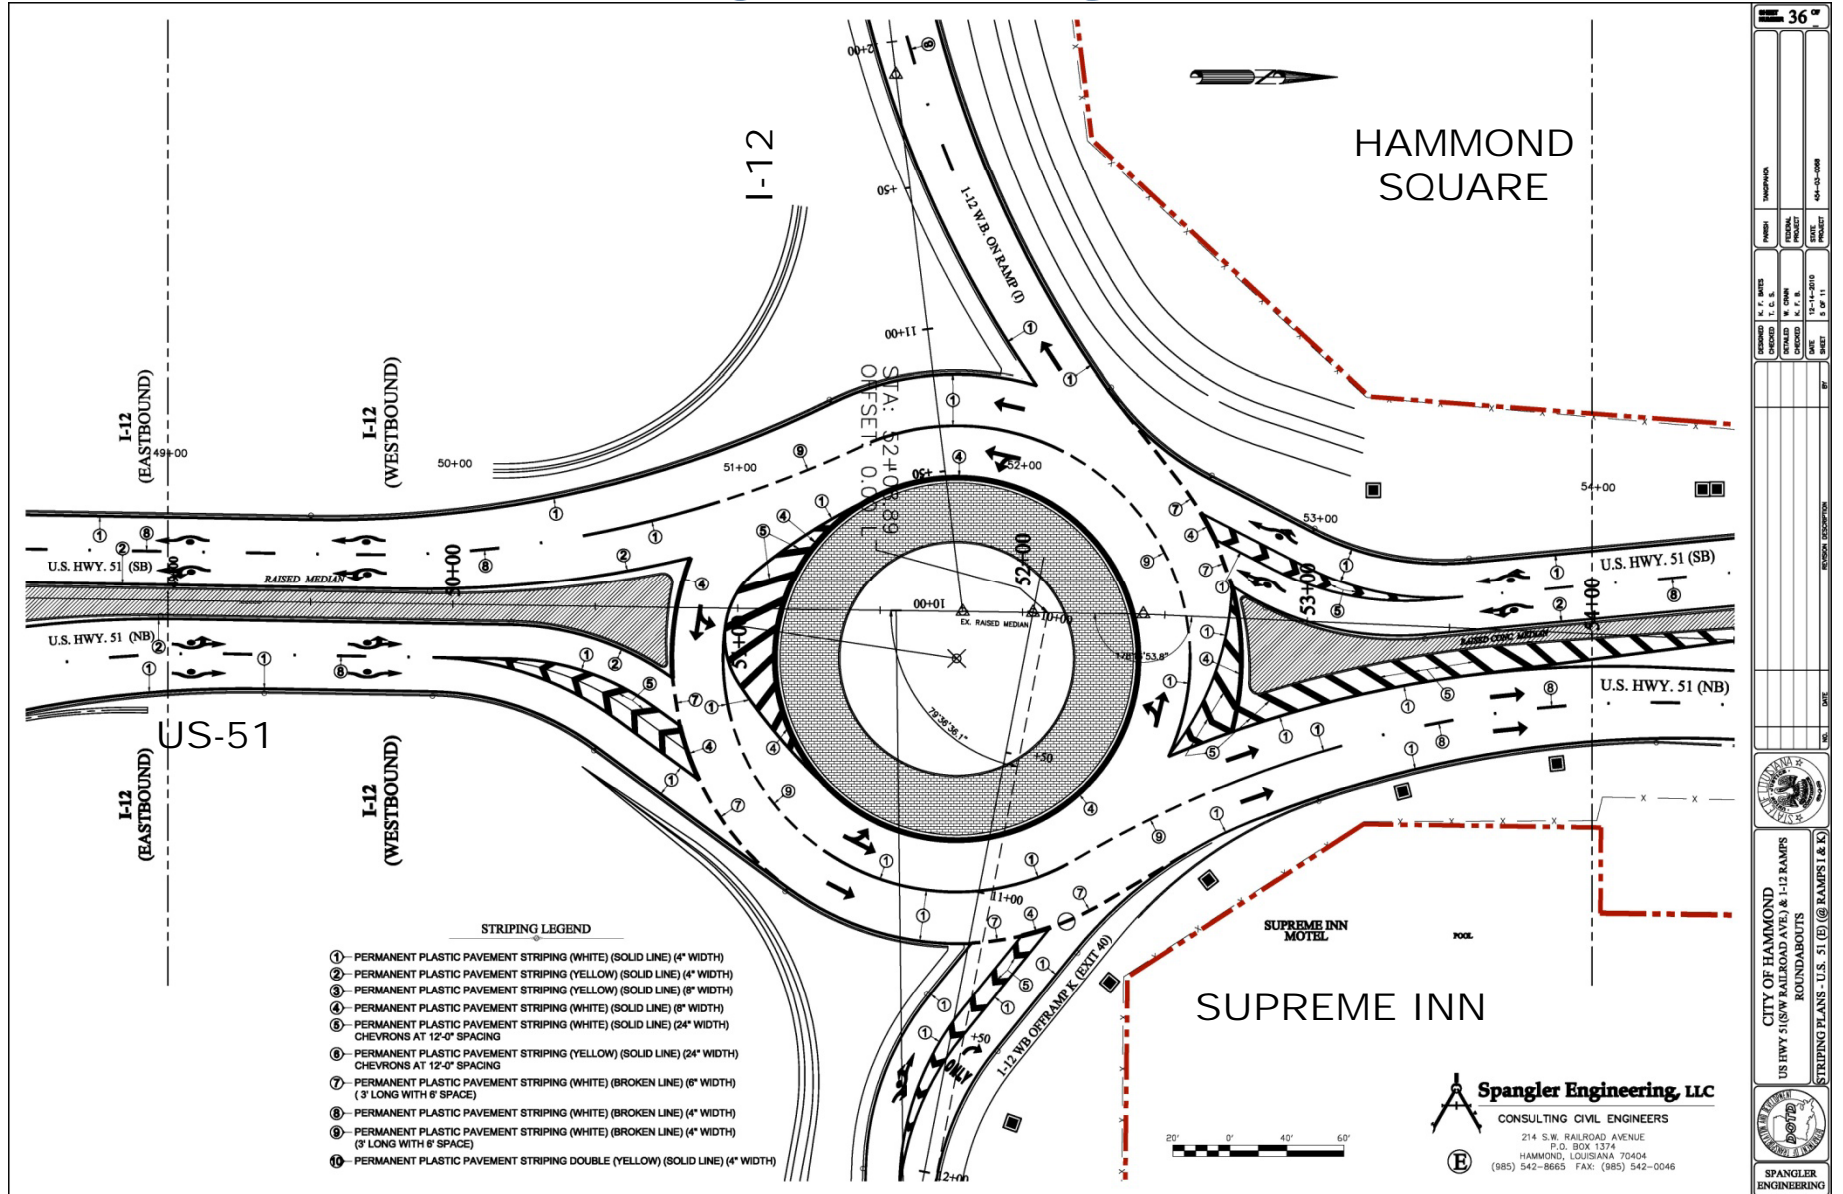

DESIGNED BY N. F. BATES	CHECKED BY T. C. S.	DATE 10-14-2010	PROJECT B. 07.11
DRAWN BY M. J. HARRIS	SCALE AS SHOWN	REVISION DESCRIPTION	DATE
<p>CITY OF HAMMOND US HWY 51 (SB) RAMP, AVE. &amp; I-12 RAMPS ROUNDABOUTS STRIPING PLANS - U.S. 51 (E) @ RAMPS I &amp; K</p>			
<p>SPANGLER ENGINEERING</p>			

**Spangler Engineering, LLC**  
 CONSULTING CIVIL ENGINEERS  
 214 S.W. RAILROAD AVENUE  
 P.O. BOX 1374  
 HAMMOND, LOUISIANA 70404  
 (985) 542-8665 FAX: (985) 542-0046