

## Bid Summary

### RFP #16-14 Playground Equipment for North Oak Park

Time of Bid Opening: 10:00 a.m. Tuesday, March 22, 2016

Attendees: Ernest Peters Sr., City of Hammond  
Charles Borchers IV, City of Hammond  
Brian Connolly, Quality Court Industries  
Carol Billon, Planet Recess

Location of Bid Opening: Purchasing Department  
City of Hammond  
310 E Charles St  
Hammond LA 70401

Bidders List	Bid Received?	Poured-in-place Playground Surfacing (including Installation)	Playground Equipment	Freight	Project Management for Community Build	SUBTOTAL	OPTIONAL Concrete Slab (including Installation)	TOTAL	
BCI Burke / Quality Court Industries	Yes	\$17,954.00	\$43,024.00	\$2,185.00	\$7,747.00	<b>\$70,910.00</b>	\$11,216.39	<b>\$82,126.39</b>	
Landscape Structures / DynaPlay	No								
Miracle Recreation Equipment	No								
Playworld Systems / Planet Recess	Yes	\$19,357.52	\$33,479.00	\$2,411.25	\$1,999.00	<b>\$57,246.77</b>	\$11,792.00	<b>\$69,038.77</b>	◀ Low Bidder

**This is the Bid Package of:**

Date: march 21, 2016  
Firm: BCI Burke  
Contact: Whitney Market  
Address 660 Van Dyne Rd  
City Fond du Lac State WI Zip Code 54936  
Phone: (920) 921-9220 Fax: (920) 921-9566  
E-mail wmarket@bciburke.com

**Non-Discrimination:**

By submitting and signing this bid, Bidder certifies that he agrees to adhere to the mandates dictated by Title VI and VII of the Civil Rights Act of 1964, as amended; the Vietnam Era Veterans Readjustment Assistance Act of 1974; Section 503 of the Rehabilitation Act of 1973; Section 202 of Executive Order 11246, as amended; and the Americans with Disabilities Act of 1990. Bidder agrees to keep informed of and comply with all Federal, State and Local Laws, Ordinances and Regulations which affect His Employees or Prospective Employees.

**Playground Equipment Specifications  
North Oak Park**

**BACKGROUND**

The City of Hammond has received a \$15,000 KaBOOM!/Dr Pepper Snapple Group Let's Play Construction Grant. Grant funds will be used to install a new playground in North Oak Park, located at 2699 North Oak Street in Hammond, Louisiana. Local funding, including community donations, is being used as a match for the project, budgeted around \$65,000.

**GRANT REQUIREMENTS**

The grant requires that the City contract with a KaBOOM!-preferred playground equipment vendor, identified as BCI Burke, Landscape Structures, Inc., Miracle Recreation Equipment Company, or Playworld Systems. The City must work directly with a local representative of the selected preferred vendor.

The grant also requires that the selected preferred vendor agree to receive payments from the City and KaBOOM! separately. KaBOOM! will make its payment directly to the vendor from a final invoice issued to the City and showing the playground equipment order, the City's payment, and a remaining balance of \$9,000 (i.e. the amount of the grant, \$15,000, minus a \$6,000 KaBOOM! discount pre-negotiated with preferred vendors).

**COMMUNITY BUILD REQUIREMENTS**

North Oak Playground is a community-build project organized by the City. Accordingly, the bidder must have experience with community builds and must provide a Project Manager to oversee the build. The Project Manager must be:

1. a graduate of the Playground Construction School;
2. a Certified Playground Safety Inspector; and
3. a licensed contractor in the State of Louisiana.

# **SUBMISSION OF BIDS**

Bids should be itemized according to the table below. Bidders may choose to include more detail, but, at a minimum, bids **MUST** include the line items in the table. Installation costs for surfacing should be included with the cost of surfacing. The City requests that bidders submit a **SEPARATE** cost estimate for the concrete slab, including installation. The City may elect to install the slab itself.

Line Item	Cost
1. Poured-in-place Playground Surfacing (including Installation):	\$ 17,954.00
2. Playground Equipment: w/ Coastal Paint and Surface Mount	\$ 43,024.00
3. Freight:	\$ 2,185.00
4. Project Management for Community Build:	\$ 7,747.00
<b>Subtotal:</b>	<b>\$ 70,910.00</b>
5. <b>OPTIONAL</b> Concrete Slab (including Installation):	\$ 11,216.39
<b>Total:</b>	<b>\$ 82,126.39</b>

(\$15,000.00)

\$55,910.00

Less: -(\$ 15,000.00)

Kaboom!

Grants

Total: \$67,126.39

★ Please see attached proposal for full pricing breakdown including Kaboom! discounts.

# Burke


SERIES: Basics, Nucleus  
SITE PLAN  
DRAWN BY: John Uelmen

BCI Burke Company, LLC PO Box 549 Fond du Lac, Wisconsin 54936-0549 Telephone 920-921-9220

North Oak Park  
2699 North Oak Street  
Hammond, LA 70401

BCI Burke Company - Whitney  
998-92012-2

March 18, 2016

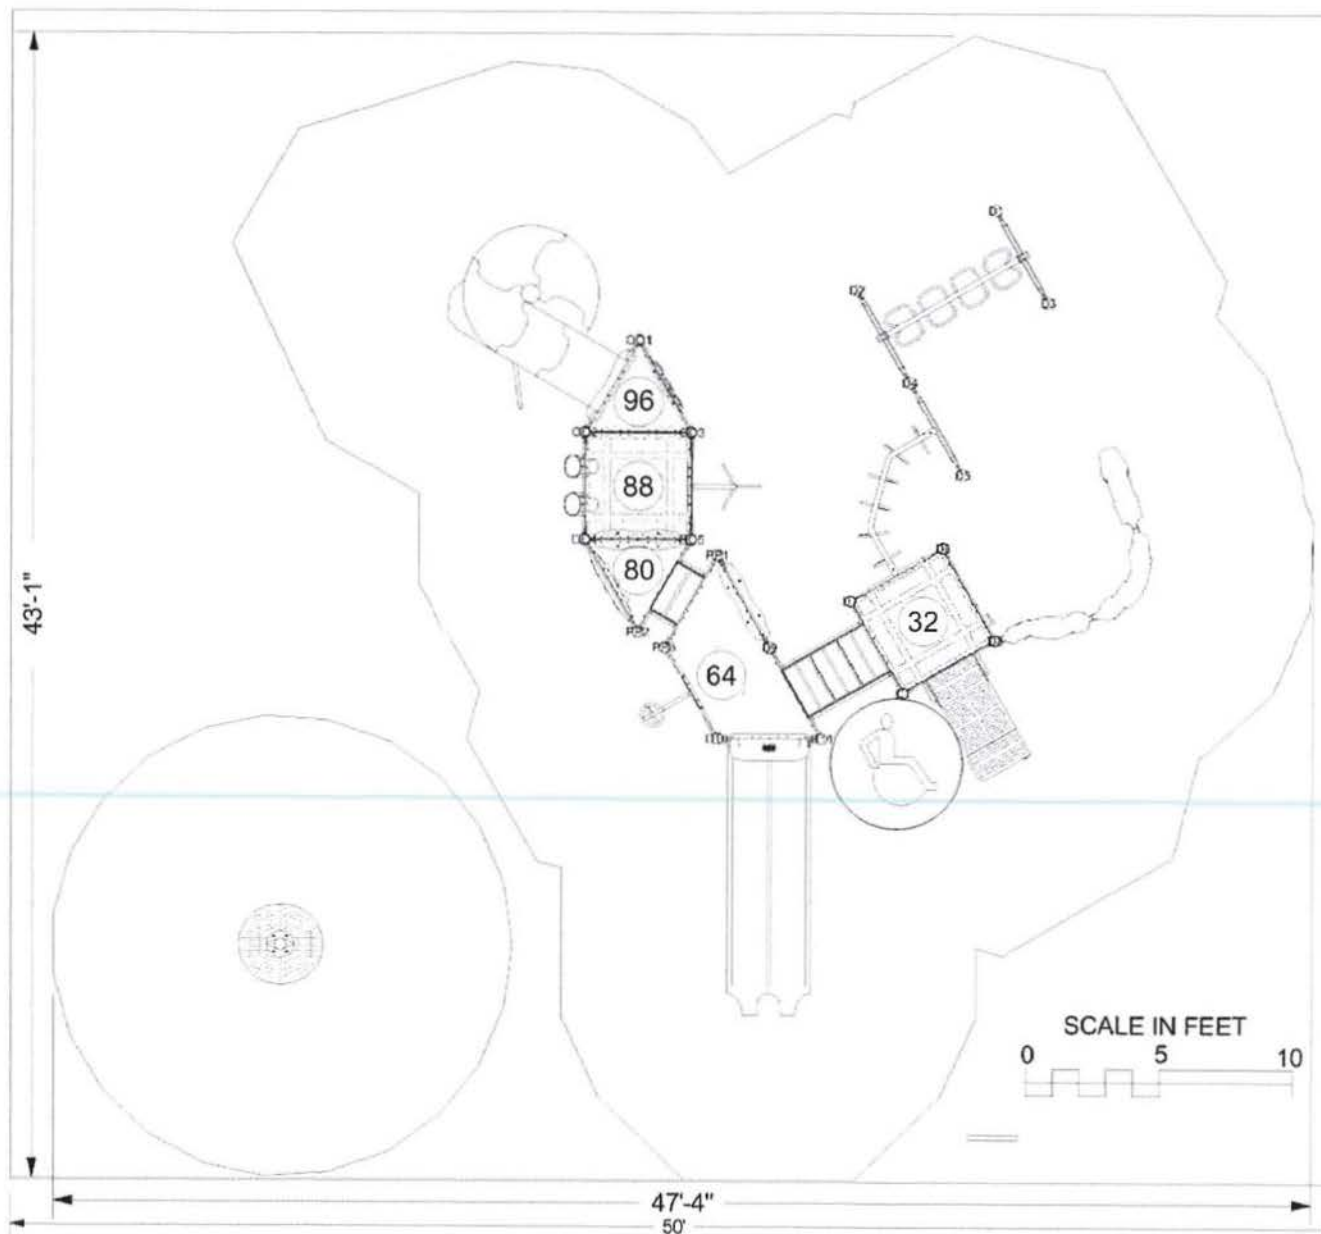

## ADA ACCESSIBILITY GUIDELINE (ADAAG CONFORMANCE)

NUMBER OF PLAY EVENTS:	15	
NUMBER OF ELEVATED PLAY EVENTS:	7	
NUMBER OF ELEVATED PLAY EVENTS ACCESSIBLE BY RAMP:	PROVIDED: 0	REQD: 0
NUMBER OF ELEVATED PLAY EVENTS ACCESSIBLE BY TRANSFER SYSTEM:	PROVIDED: 7	
NUMBER OF ELEVATED PLAY EVENTS ACCESSIBLE BY RAMP OR TRANSFER SYSTEM:		REQD: 4
NUMBER OF GROUND LEVEL PLAY EVENTS:	PROVIDED: 8	REQD: 2
NUMBER OF TYPES OF GROUND LEVEL PLAY EVENTS:	PROVIDED: 6	REQD: 2

## WARNING!

ACCESSIBLE SAFETY SURFACING MATERIAL IS REQUIRED BENEATH AND AROUND THIS EQUIPMENT.

FOR SLIDE FALL ZONE SURFACING AREA SEE CPSC's Handbook for Public Playground Safety.

PLATFORM HEIGHTS ARE IN INCHES ABOVE RESILIENT MATERIAL.

INFORMATION  
MINIMUM FALL ZONE  
SURFACED WITH  
RESILIENT MATERIAL  
AREA

1355 SQ. FT.

PERIMETER

194 FT.

STRUCTURE SIZE

43' 1" x 47' 4"

STRUCTURE IS DESIGNED  
FOR CHILDREN AGES:

- ☐ 6-23 MONTH OLDS
- ☐ 2-5 YEAR OLDS
- ☒ 5-12 YEAR OLDS
- ☐ 13 + YEAR OLDS



Registered  
to ISO 9001



Registered  
to ISO 14001



To verify product certification,  
visit [www.ipema.org](http://www.ipema.org)

The play components identified  
in this plan are IPEMA  
certified. The use and layout of  
these components conform to the  
requirements of ASTM F1487.  
To verify product certification,  
visit [www.ipema.org](http://www.ipema.org)

The space requirements shown  
here are to ASTM standards.  
Requirements for other standards  
may be different.

The use and layout of play  
components identified in this plan  
conform to the CPSC guidelines.  
U.S. CPSC recommends the  
separation of age groups in  
playground layouts.

# Burke


SERIES: Basics, Nucleus  
COMPONENT PLAN  
DRAWN BY: John Uelmen

BCI Burke Company, LLC PO Box 549 Fond du Lac, Wisconsin 54936-0549 Telephone 920-921-9220

North Oak Park  
2699 North Oak Street  
Hammond, LA 70401

BCI Burke Company - Whitney  
998-92012-2

March 18, 2016

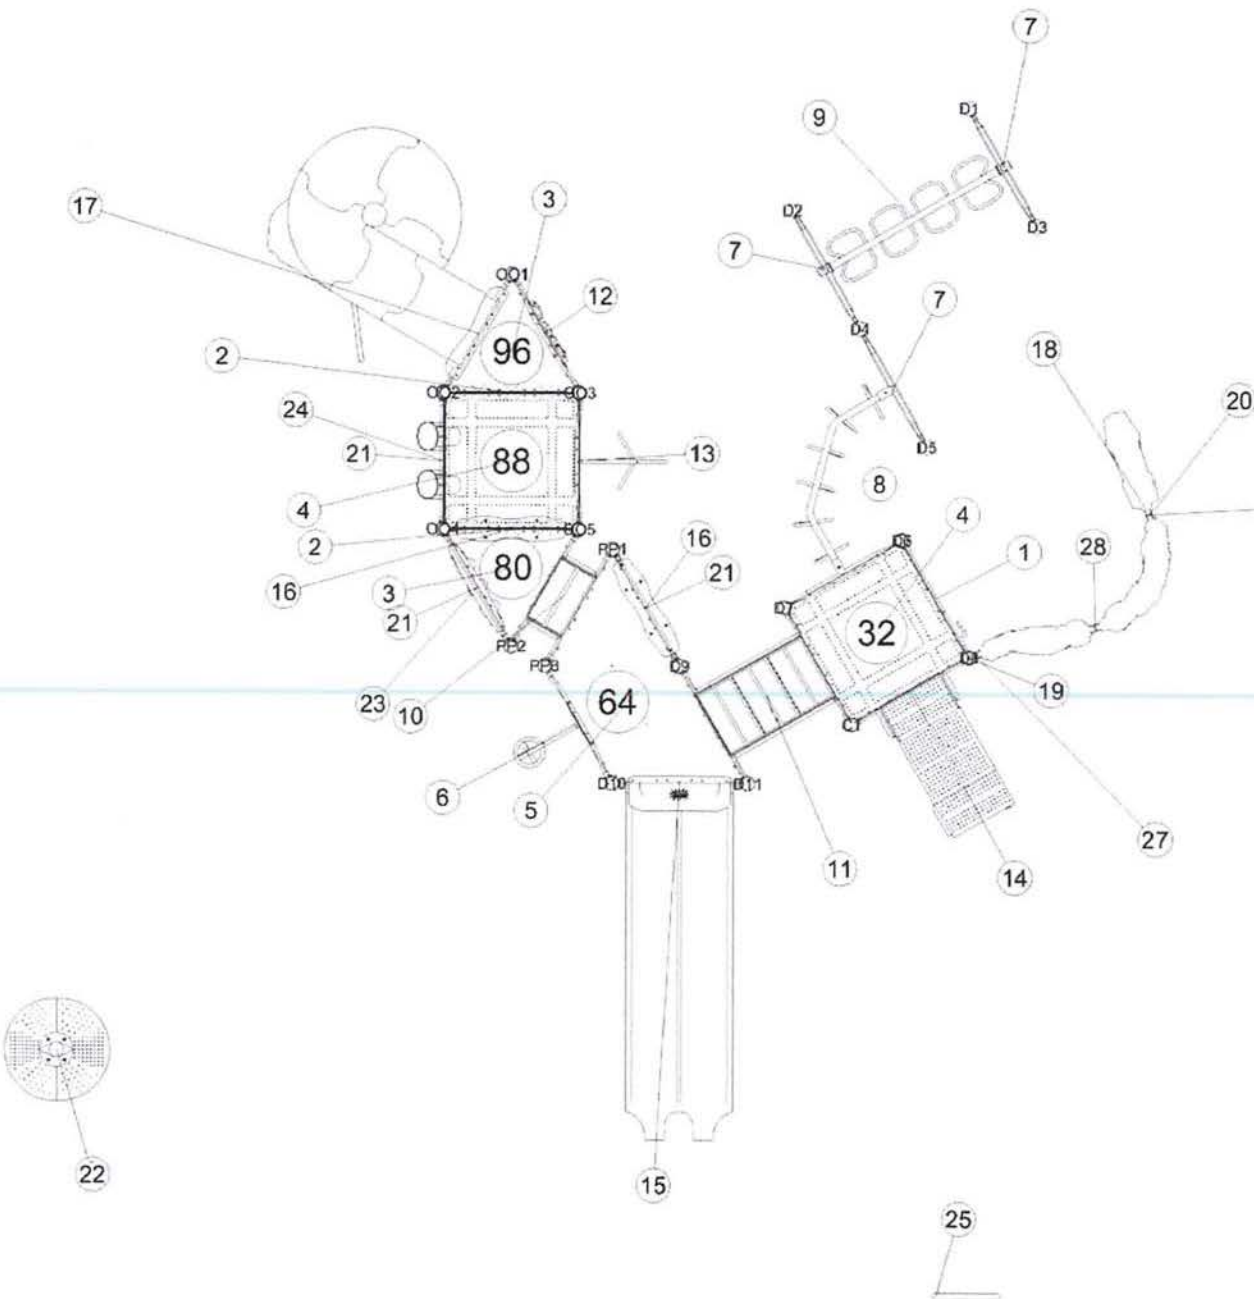

ITEM	COMP	DESCRIPTION
1	270-0001	OFFSET ENCLOSURE
2	270-0050	8\" CLOSURE PLATE
3	270-0129	TRIANGLE PLATFORM
4	270-0130	SQUARE PLATFORM
5	270-0132	HALF HEXAGON PLATFORM
6	370-0157	COIL CLIMBER 56\"-72\"
7	370-0247	END RUNGS
8	370-0396	90 DEG TRIANGLE OH, DK TO DK
9	370-0427	ROCKING SNAKE OH, DK TO DK
10	370-0466	16\" TRANSITION STAIR W/BARR
11	370-0468	32\" TRANSITION STAIR W/BARR
12	370-0495	STEEP PEAK CLIMBER 96\"
13	370-0556	ATOM CLIMBER 80\"-96\"
14	370-0718	TRANSFER STATION HANDRAIL
15	470-0434	DOUBLE POLY WAVE SLIDE 56\"
16	470-0482	48\" BENCH
17	470-0557	VIPER SPIRAL 96
18	560-0540	ROCKIT END PANEL
19	560-0541	ROCKIT OFFSET PANEL
20	560-0542	ROCKIT CURVED PANEL
21	570-0394	PIPE WALL
22	570-0772	EARTHQUAKE SURFER
23	570-0784	TIC TAC TOE PANEL ASSEMBLY
24	570-2617	DRUM ACCESSIBLE REACH PAN
25	580-1294	FS WELCOME SIGN, AGES 5-12
26	660-0136	ROCKIT Z POST 88 3/4\"
27	660-0138	ROCKIT ATTACHMENT POST 79
28	660-0139	ROCKIT Z POST 112 3/4\" HIGH



# Burke


SERIES: Basics, Nucleus  
ELEVATION PLAN  
DRAWN BY: John Uelmen

North Oak Park  
2699 North Oak Street  
Hammond, LA 70401

BCI Burke Company, LLC PO Box 549 Fond du Lac, Wisconsin 54936-0549 Telephone 920-921-9220

March 18, 2016

BCI Burke Company - Whitney  
998-92012-2

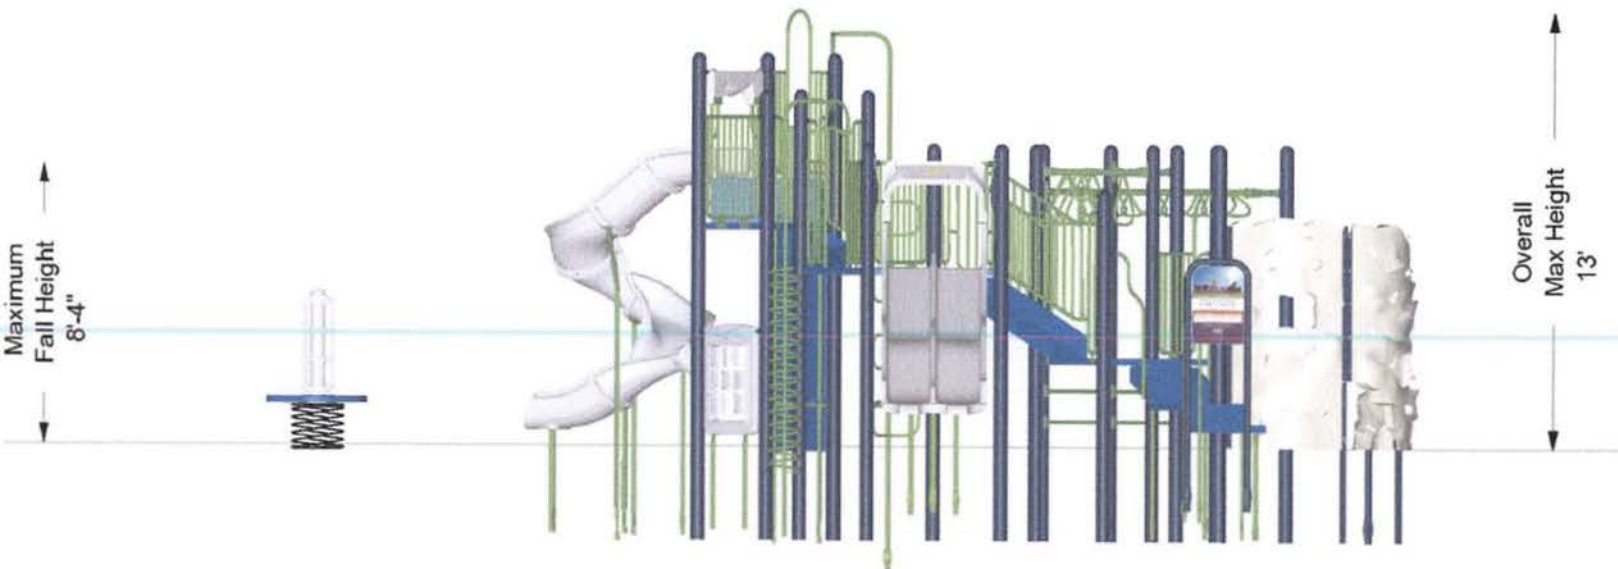

The protective surfacing for this design must accomodate the critical fall height.



**Burke**

March 18, 2016

SERIES: Basics, Nucleus  
ISOMETRIC PLAN  
DRAWN BY: John Uelmen

North Oak Park  
2699 North Oak Street  
Hammond, LA 70401

BCI Burke Company - Whitney  
998-92012-2

BCI Burke Company, LLC PO Box 549 Fond du Lac, Wisconsin 54936-0549 Telephone 920-921-9220

**This is the Bid Package of:**

Date: 3/21/16  
Firm: Planet Recess, Inc.  
Contact: Treyner McAdams  
Address P.O. Box 78160  
City Baton Rouge State LA Zip Code 70837  
Phone: 225-778-4700 Fax: 225-778-4703  
E-mail heather@planetrecess.com

**Non-Discrimination:**

By submitting and signing this bid, Bidder certifies that he agrees to adhere to the mandates dictated by Title VI and VII of the Civil Rights Act of 1964, as amended; the Vietnam Era Veterans Readjustment Assistance Act of 1974; Section 503 of the Rehabilitation Act of 1973; Section 202 of Executive Order 11246, as amended; and the Americans with Disabilities Act of 1990. Bidder agrees to keep informed of and comply with all Federal, State and Local Laws, Ordinances and Regulations which affect His Employees or Prospective Employees.

**Playground Equipment Specifications  
North Oak Park**

**BACKGROUND**

The City of Hammond has received a \$15,000 KaBOOM!/Dr Pepper Snapple Group Let's Play Construction Grant. Grant funds will be used to install a new playground in North Oak Park, located at 2699 North Oak Street in Hammond, Louisiana. Local funding, including community donations, is being used as a match for the project, budgeted around \$65,000.

**GRANT REQUIREMENTS**

The grant requires that the City contract with a KaBOOM!-preferred playground equipment vendor, identified as BCI Burke, Landscape Structures, Inc., Miracle Recreation Equipment Company, or Playworld Systems. The City must work directly with a local representative of the selected preferred vendor.

The grant also requires that the selected preferred vendor agree to receive payments from the City and KaBOOM! separately. KaBOOM! will make its payment directly to the vendor from a final invoice issued to the City and showing the playground equipment order, the City's payment, and a remaining balance of \$9,000 (i.e. the amount of the grant, \$15,000, minus a \$6,000 KaBOOM! discount pre-negotiated with preferred vendors).

**COMMUNITY BUILD REQUIREMENTS**

North Oak Playground is a community-build project organized by the City. Accordingly, the bidder must have experience with community builds and must provide a Project Manager to oversee the build. The Project Manager must be:

1. a graduate of the Playground Construction School;
2. a Certified Playground Safety Inspector; and
3. a licensed contractor in the State of Louisiana.



**SUBMISSION OF BIDS**


Bids should be itemized according to the table below. Bidders may choose to include more detail, but, at a minimum, bids MUST include the line items in the table. Installation costs for surfacing should be included with the cost of surfacing. The City requests that bidders submit a SEPARATE cost estimate for the concrete slab, including installation. The City may elect to install the slab itself.

Line Item	Cost
1. Poured-in-place Playground Surfacing (including Installation):	\$ 19,357.52
2. Playground Equipment:	\$ 33,479.00
3. Freight:	\$ 2,411.25
4. Project Management for Community Build:	\$ 1,999.00
Subtotal:	\$ 57,246.77
5. OPTIONAL Concrete Slab (including Installation):	\$ 11,792.00
Total:	\$ 69,038.77

Less Kaboom Grant - \$ 9,000.00

Less Discount \$ -6,000.00

Subtotal to be paid by City of Hammond  
(Without Concrete) = \$ 42,246.77

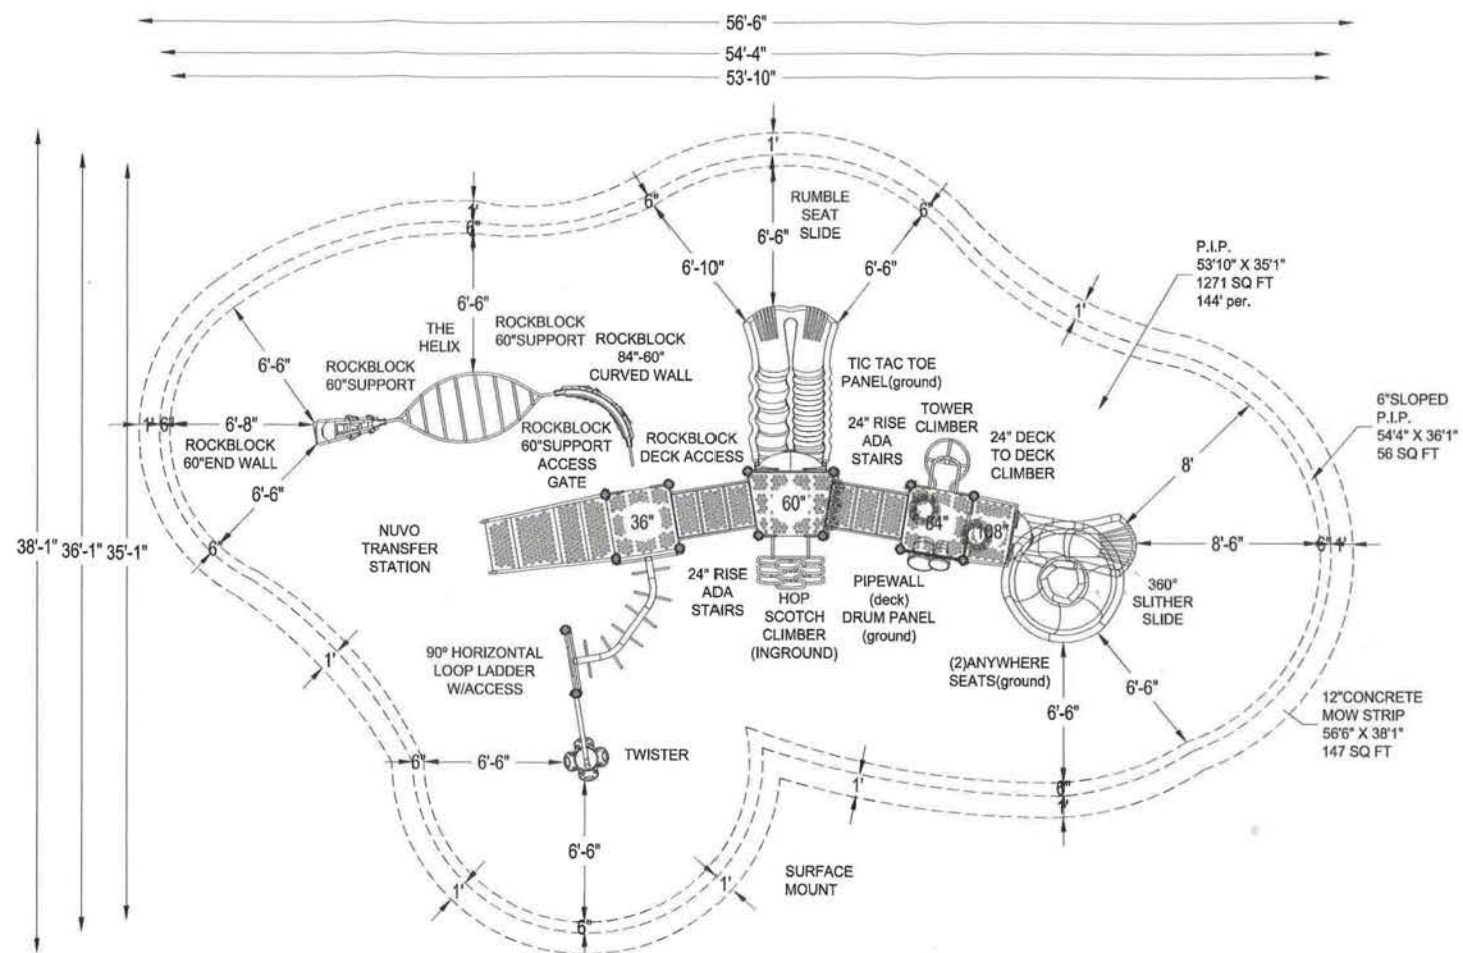

\*PLAYGROUND SUPERVISION REQUIRED



**PLANET RECESS**  
P.O. Box 78160  
Baton Rouge, LA 70837-8160

EQUIPMENT SIZE:  
**38'2" X 22'2" X 13'10"**

USE ZONE:  
**SEE DWG**

AREA: **SEE DWG** PERIMETER: **SEE DWG**

FALL HEIGHT:  
**9 Ft.**

USER CAPACITY: **43** AGE GROUP: **5-12**

ADA SCHEDULE	Total Elevated Play Activities: 6		
	Total Ground-Level Play Activities: 5		
	Accessible Elevated Activities	Accessible Ground-Level Activities	Accessible Ground-Level Play Types
Required	3	2	2
Provided	5	2	2

- ✓ ASTM F1487-11
- ✓ CPSC #325



PROJECT NO:  
**15-4166C**

SCALE:  
**3/16"=1'-0"**

DRAWN BY:  
**PENNY PRATT**

Paper Size

DATE:  
**01-12-16**

**B**

## NORTH OAK PARK OPTION 2

HAMMOND, LA 70401





**North Oak Park Opt 2**  
Hammond, Louisiana 70401

Sales Representative



Equipment Manufacturer:



15-1166C.P11E





## North Oak Park Opt 2

Hammond, Louisiana 70401

TS-4366C.PRE

Sales Representative



Equipment Manufacturer

